


**R/W CAVITY DRAIN:  
TYPICAL DETAIL AT SERVICE PIPE THROUGH WALL**

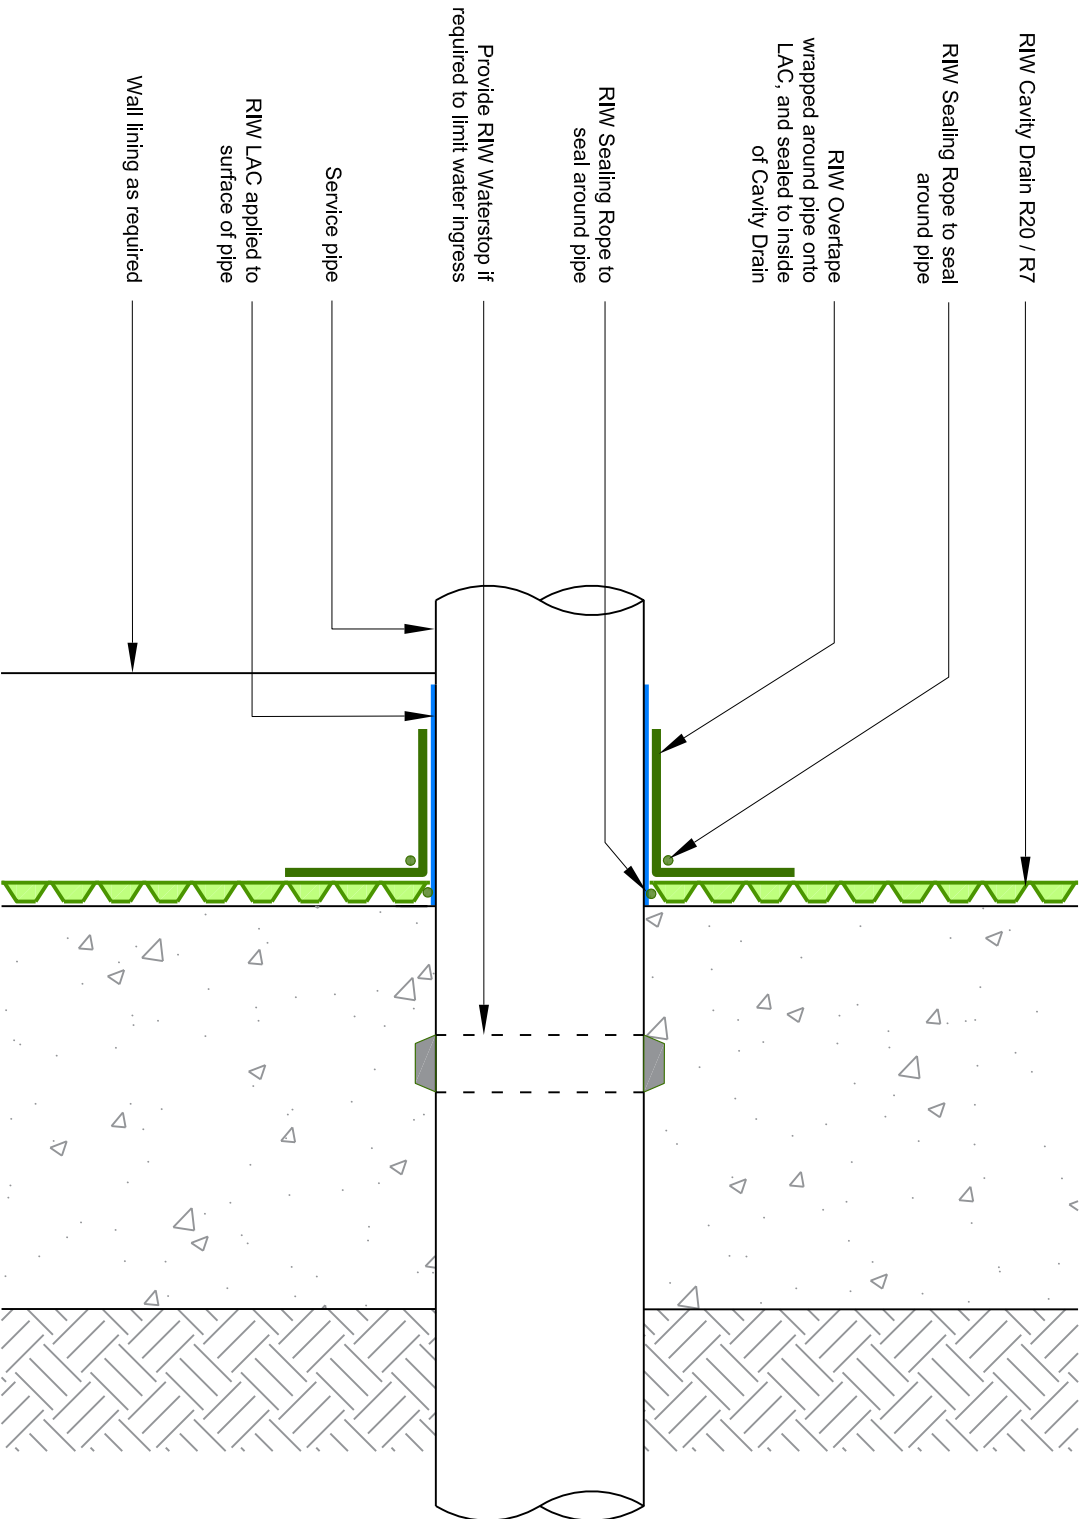

DRAWING NO.: R/W/T/D/406  
 DATE: 18/08/2017  
 DRAWN BY: RA

SCALE: NTS  
 CHECKED BY: DK