


**Detail 1**

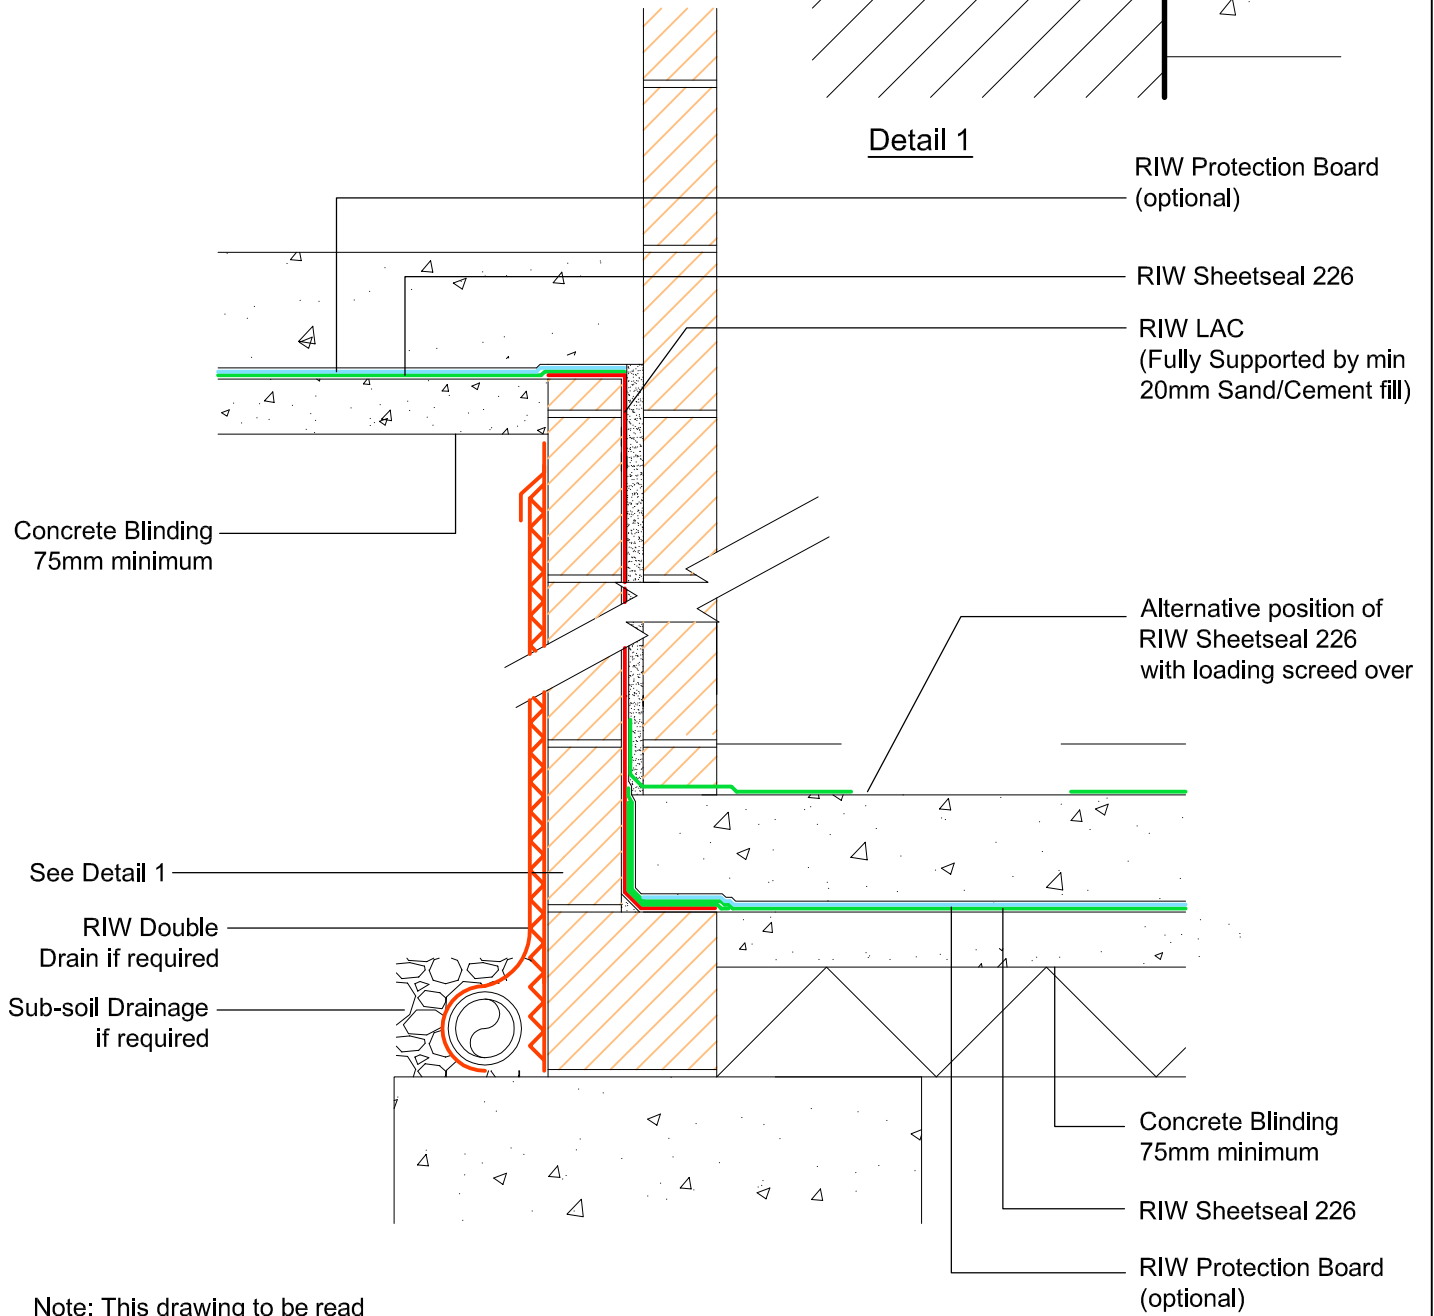

Note: This drawing to be read fully in accordance with product data sheets and manufacturer's instructions.



**CHANGE IN FLOOR LEVEL: GROUND BEARING SLAB, CAVITY WALL DETAIL**

DRAWING NO: TD-107	
DATE: 24.06.13	SCALE: 1:10
DRAWN BY: SJB	CHECKED BY: DK