


**MOVEMENT JOINT:
SUGGESTED DETAIL FOR DECK WATERPROOFING**

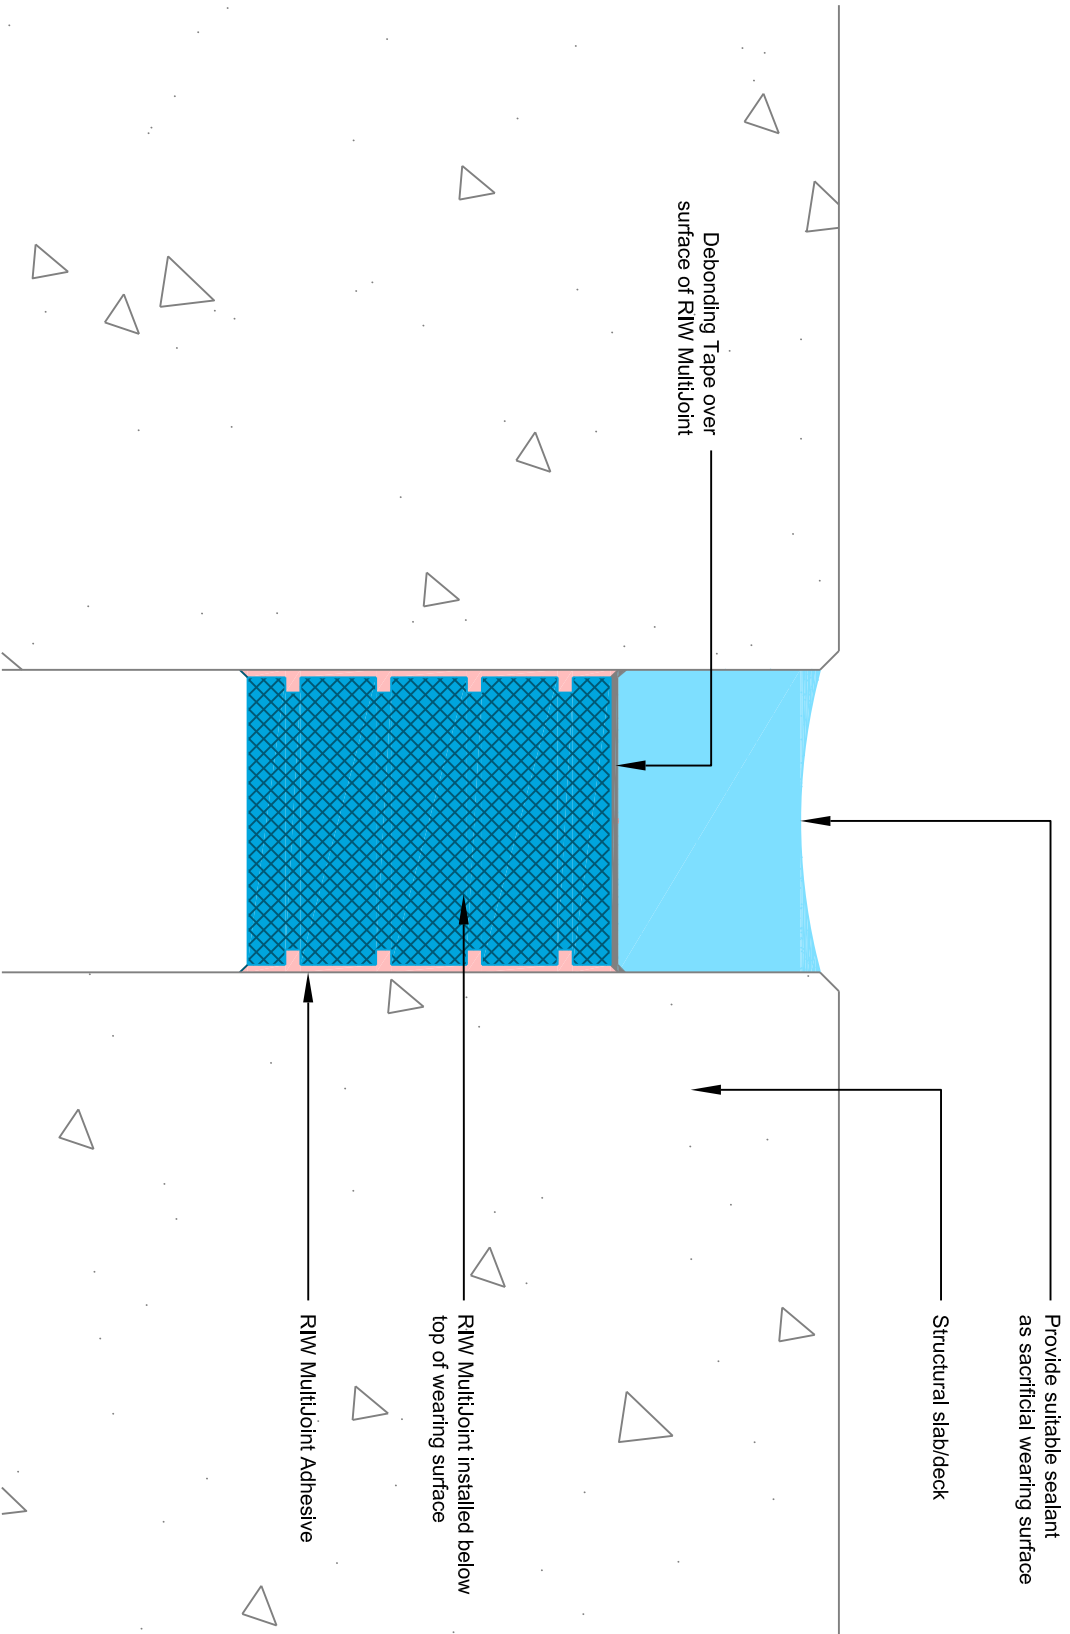

DRAWING NO.: RIW/TD/702
DATE: 18/08/2017
DRAWN BY: RA

SCALE: NTS
CHECKED BY: DK